



PROJECT:
Taawon Shops

DRAWING TITLE:
BASEMENT FLOOR AIt-1

Project Ref. -----	Drawn H.F	Checked Z.S	Drawing No. A-xx
Status -----	Date April. 2015	Scale 1 / 250	Revision 0

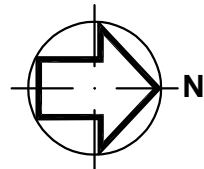


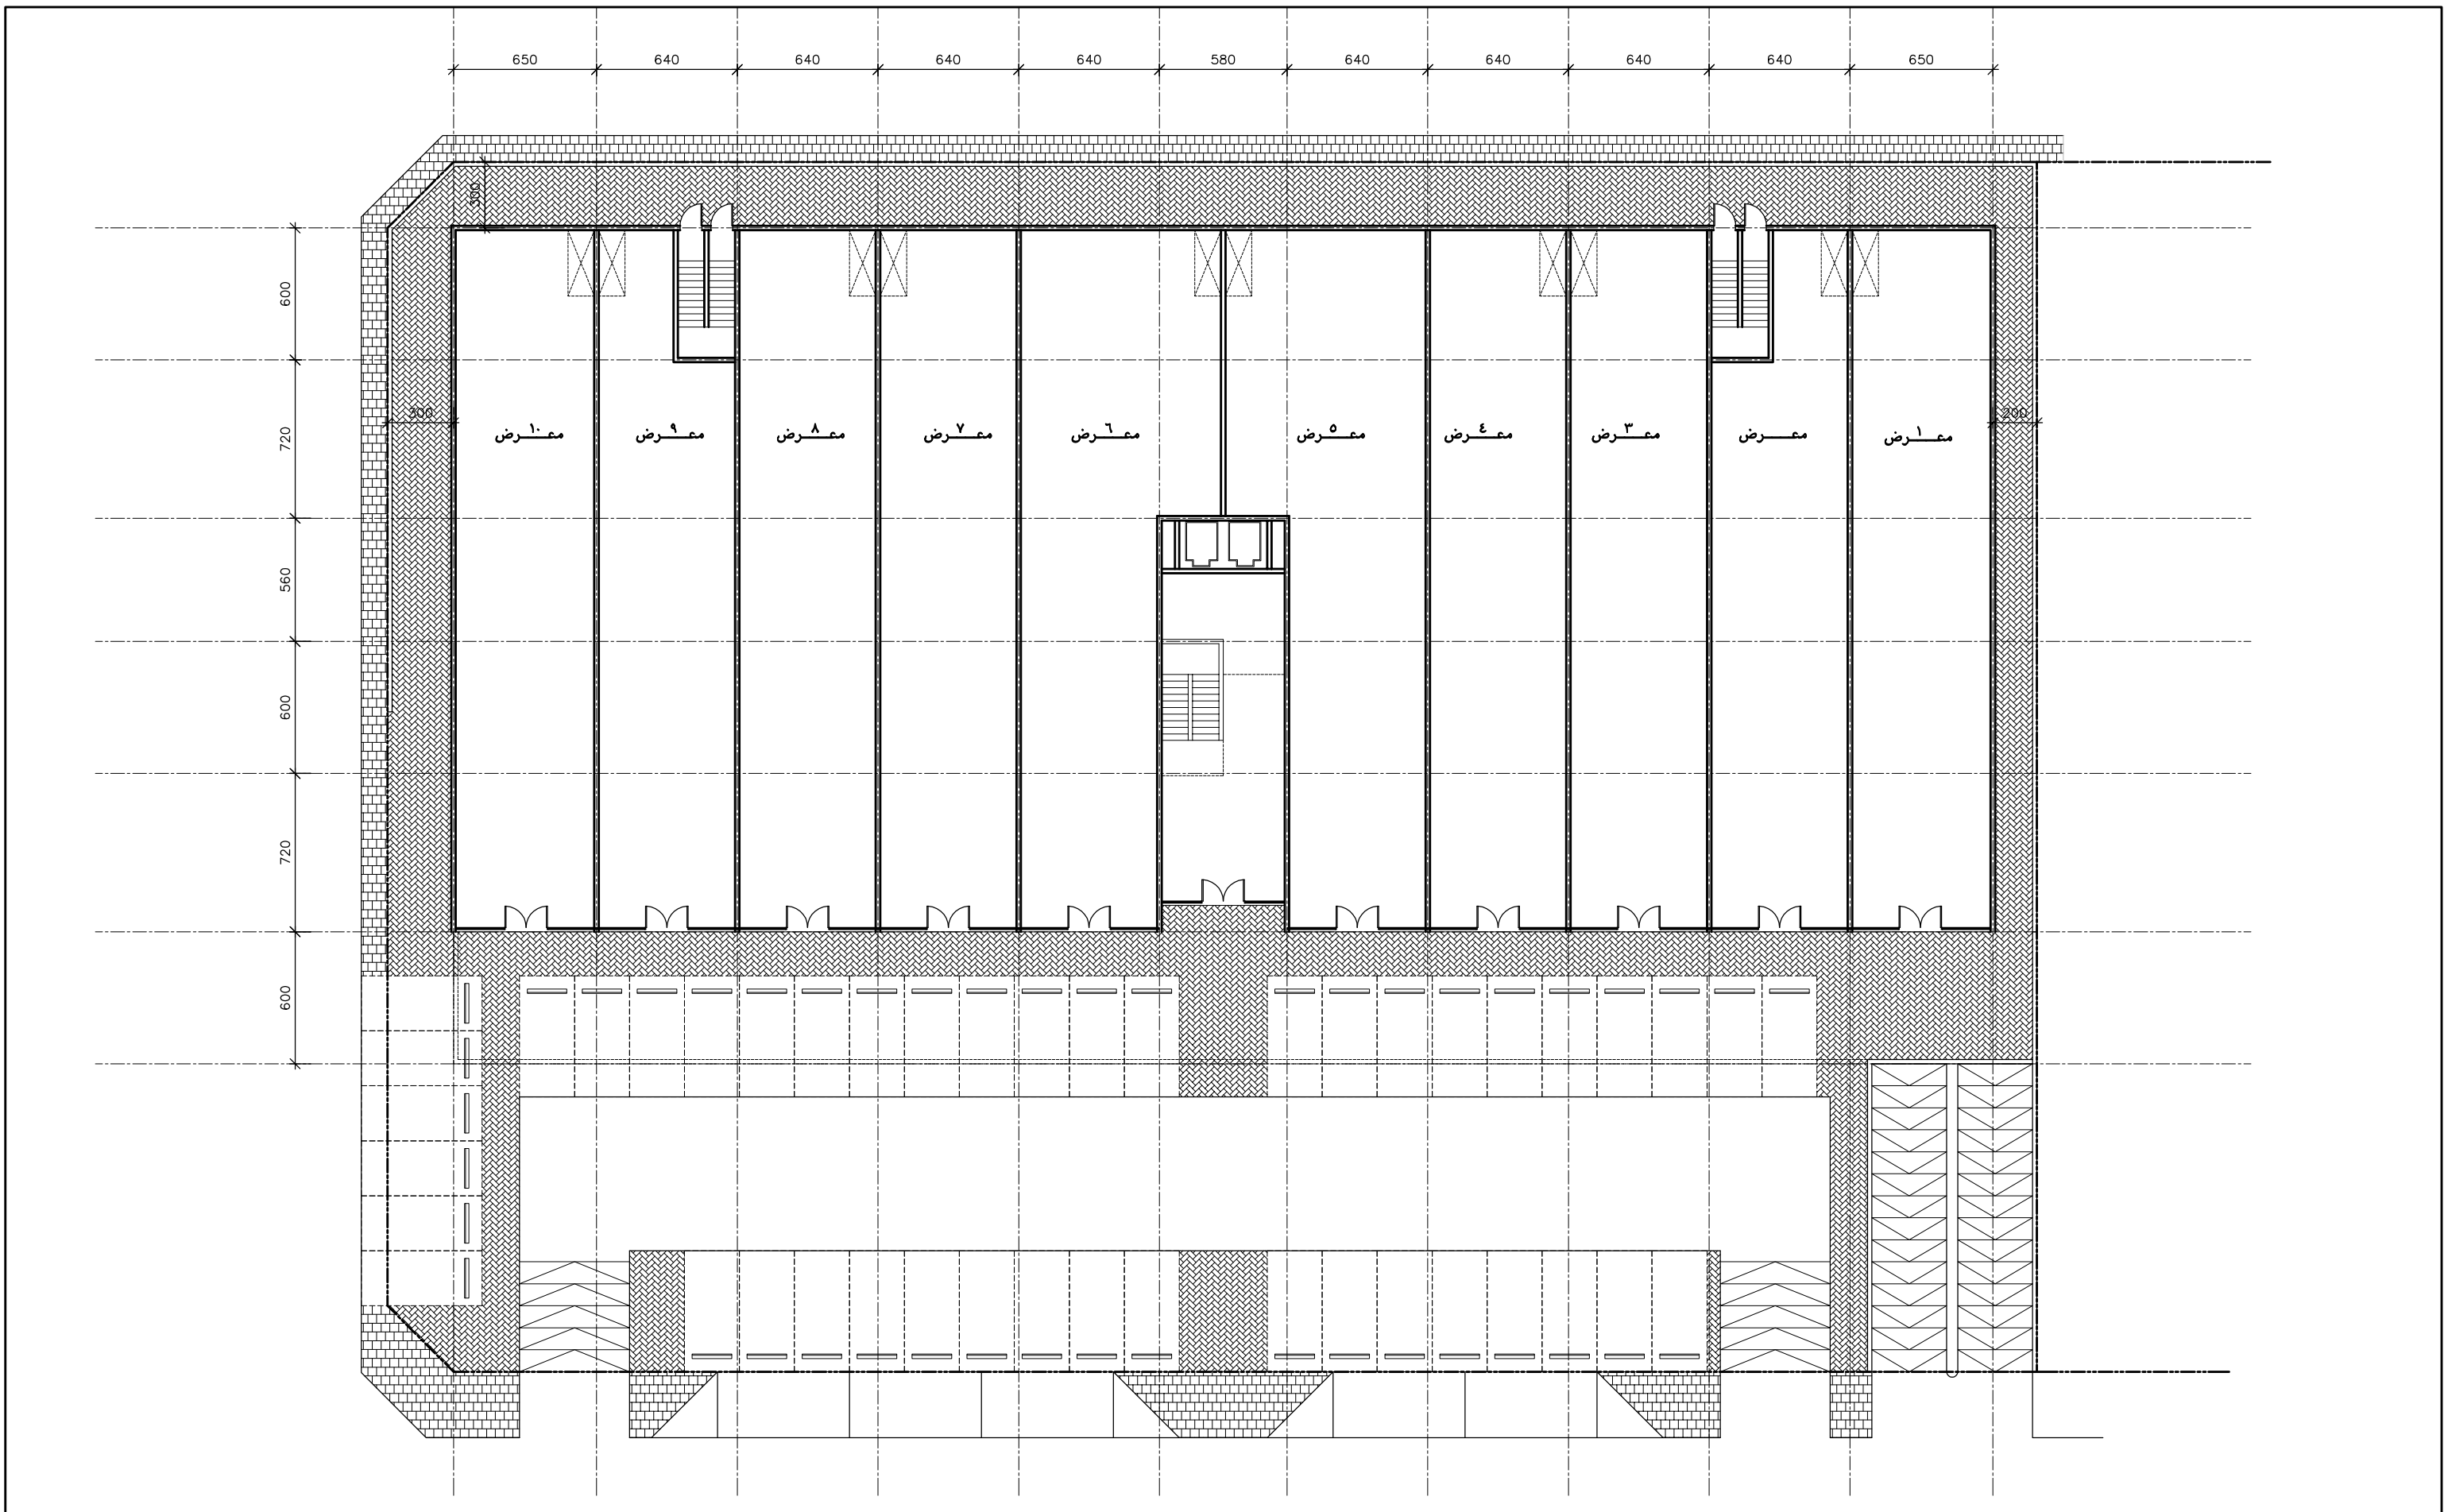


PROJECT:
Taawon Shops

DRAWING TITLE:
GROUND FLOOR

Project Ref. -----	Drawn H.F	Checked Z.S	Drawing No. A-xx
Status -----	Date April, 2015	Scale 1 / 250	Revision 0

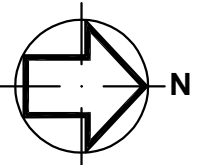


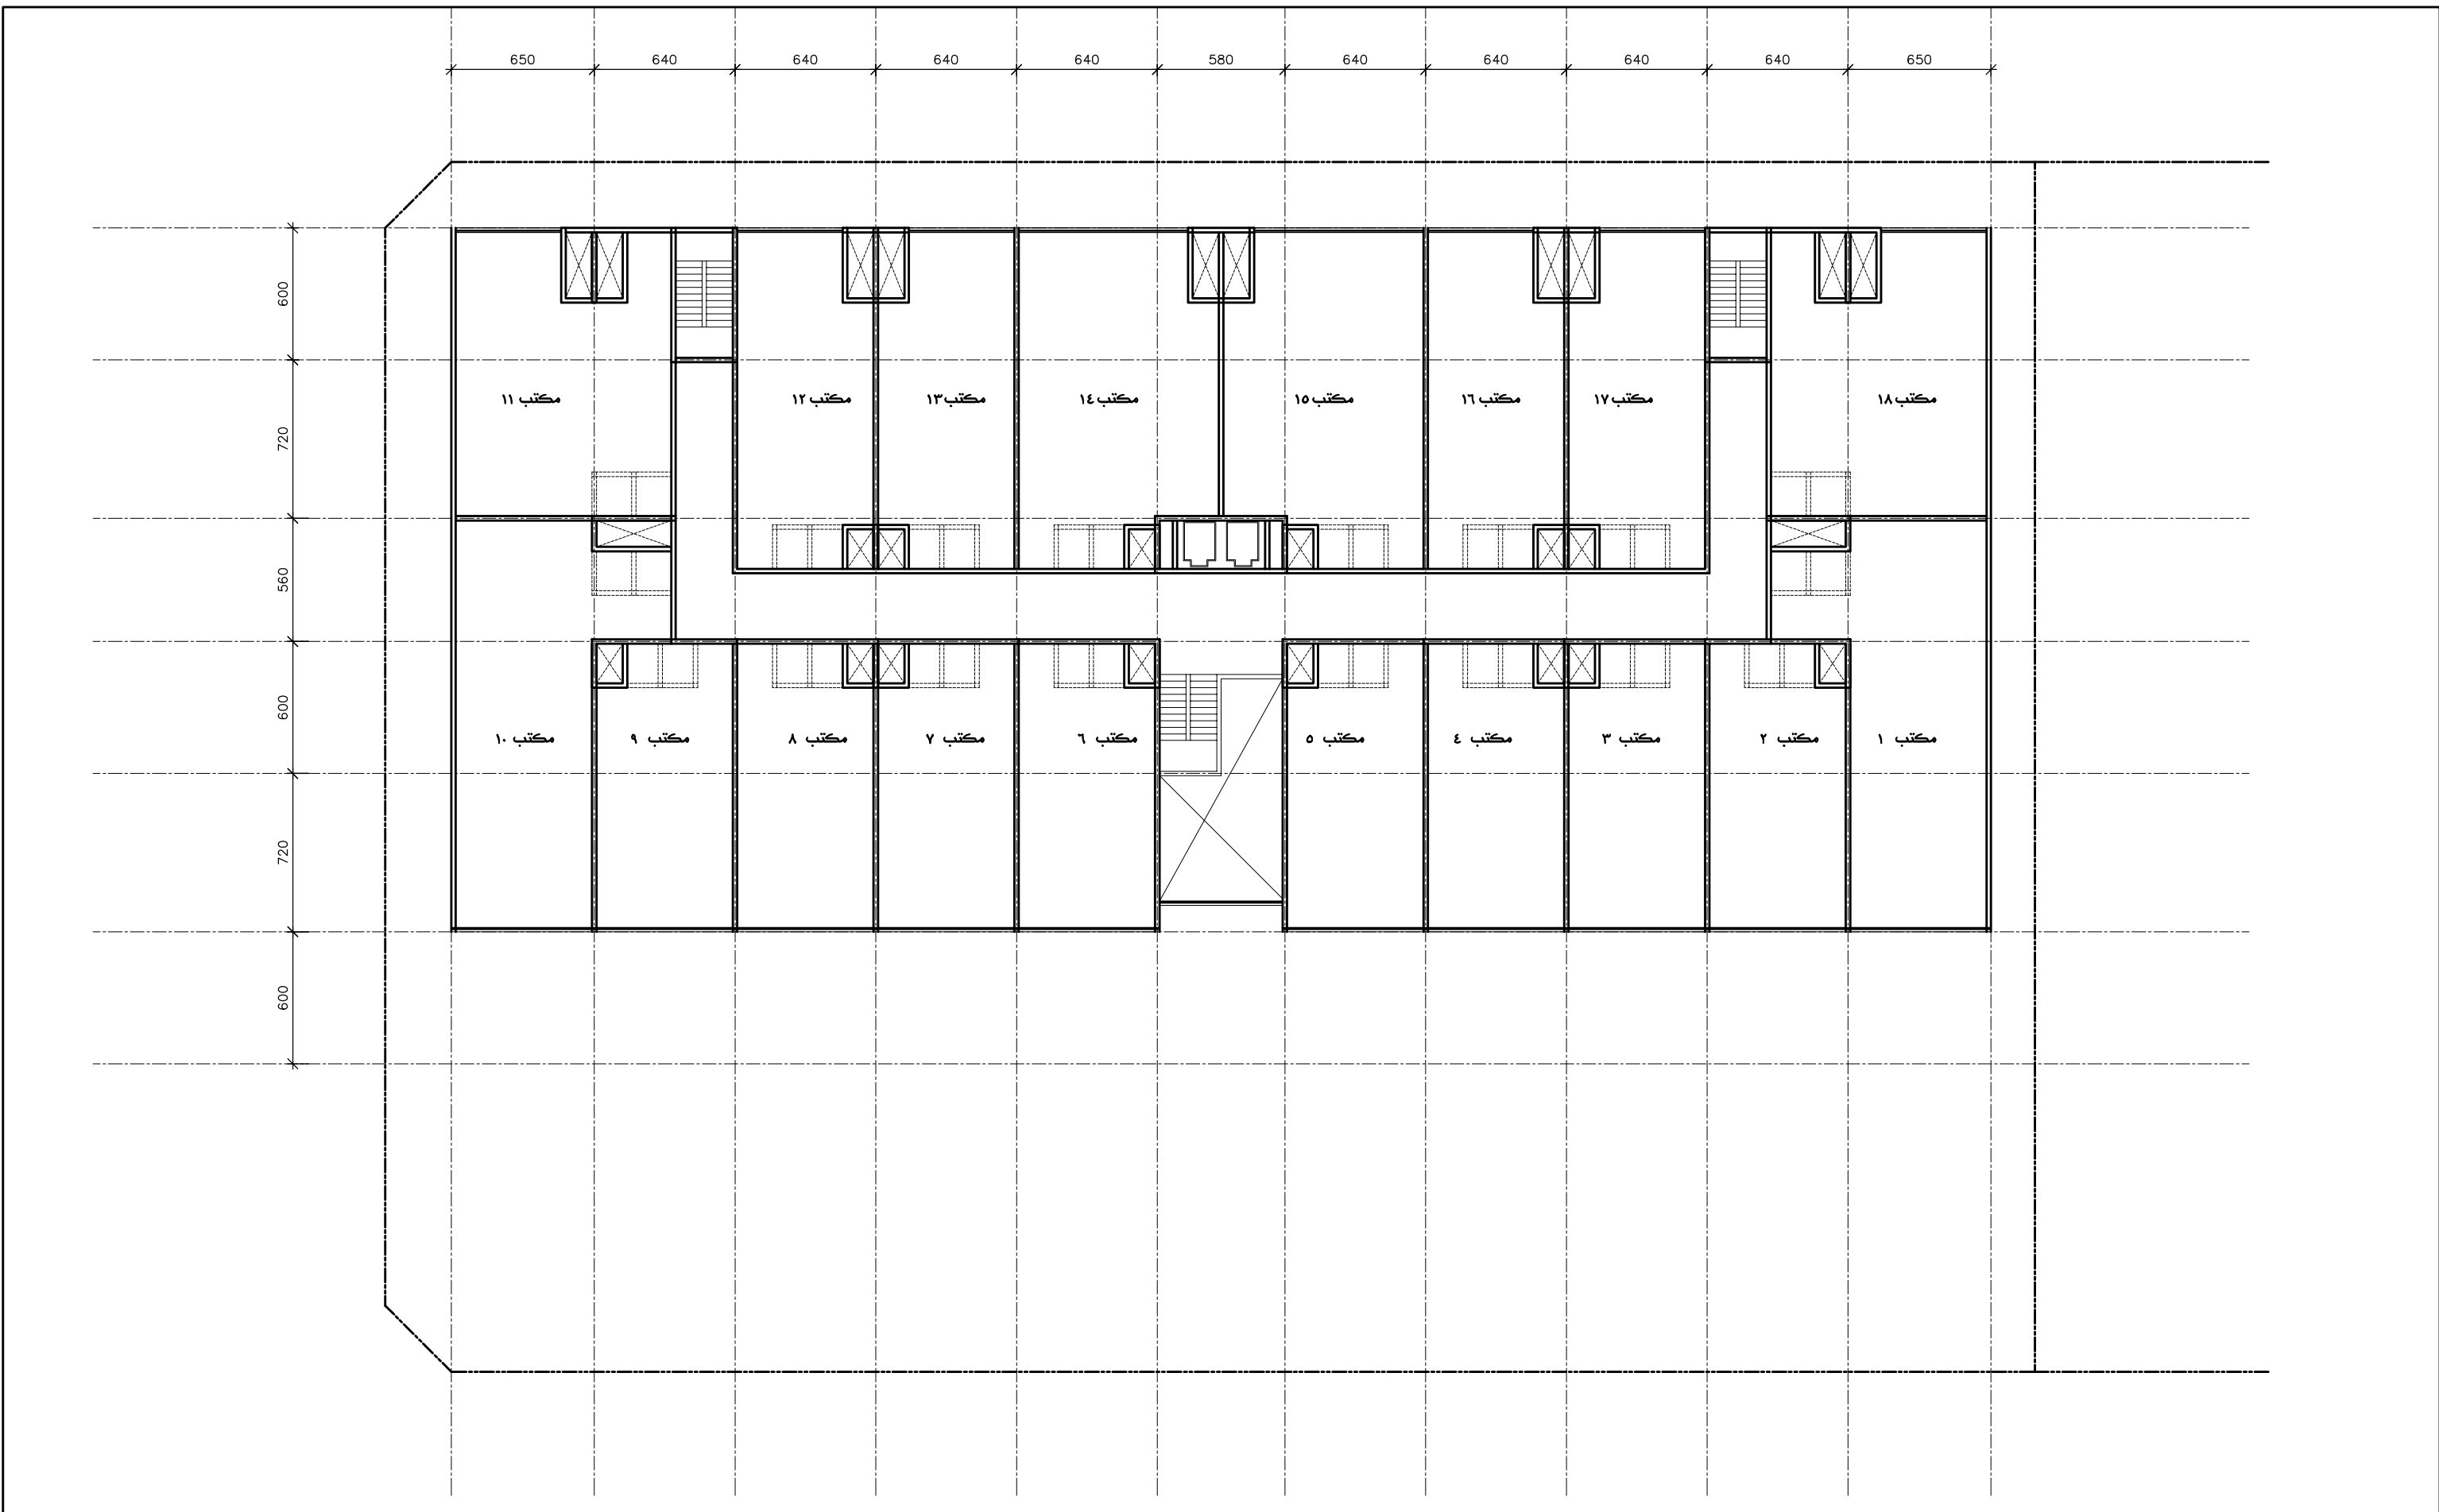


PROJECT:
Taawon Shops

DRAWING TITLE:
FIRST FLOOR

Project Ref. -----	Drawn H.F	Checked Z.S	Drawing No. A-xx
Status -----	Date April, 2015	Scale 1 / 250	Revision 0

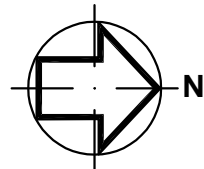

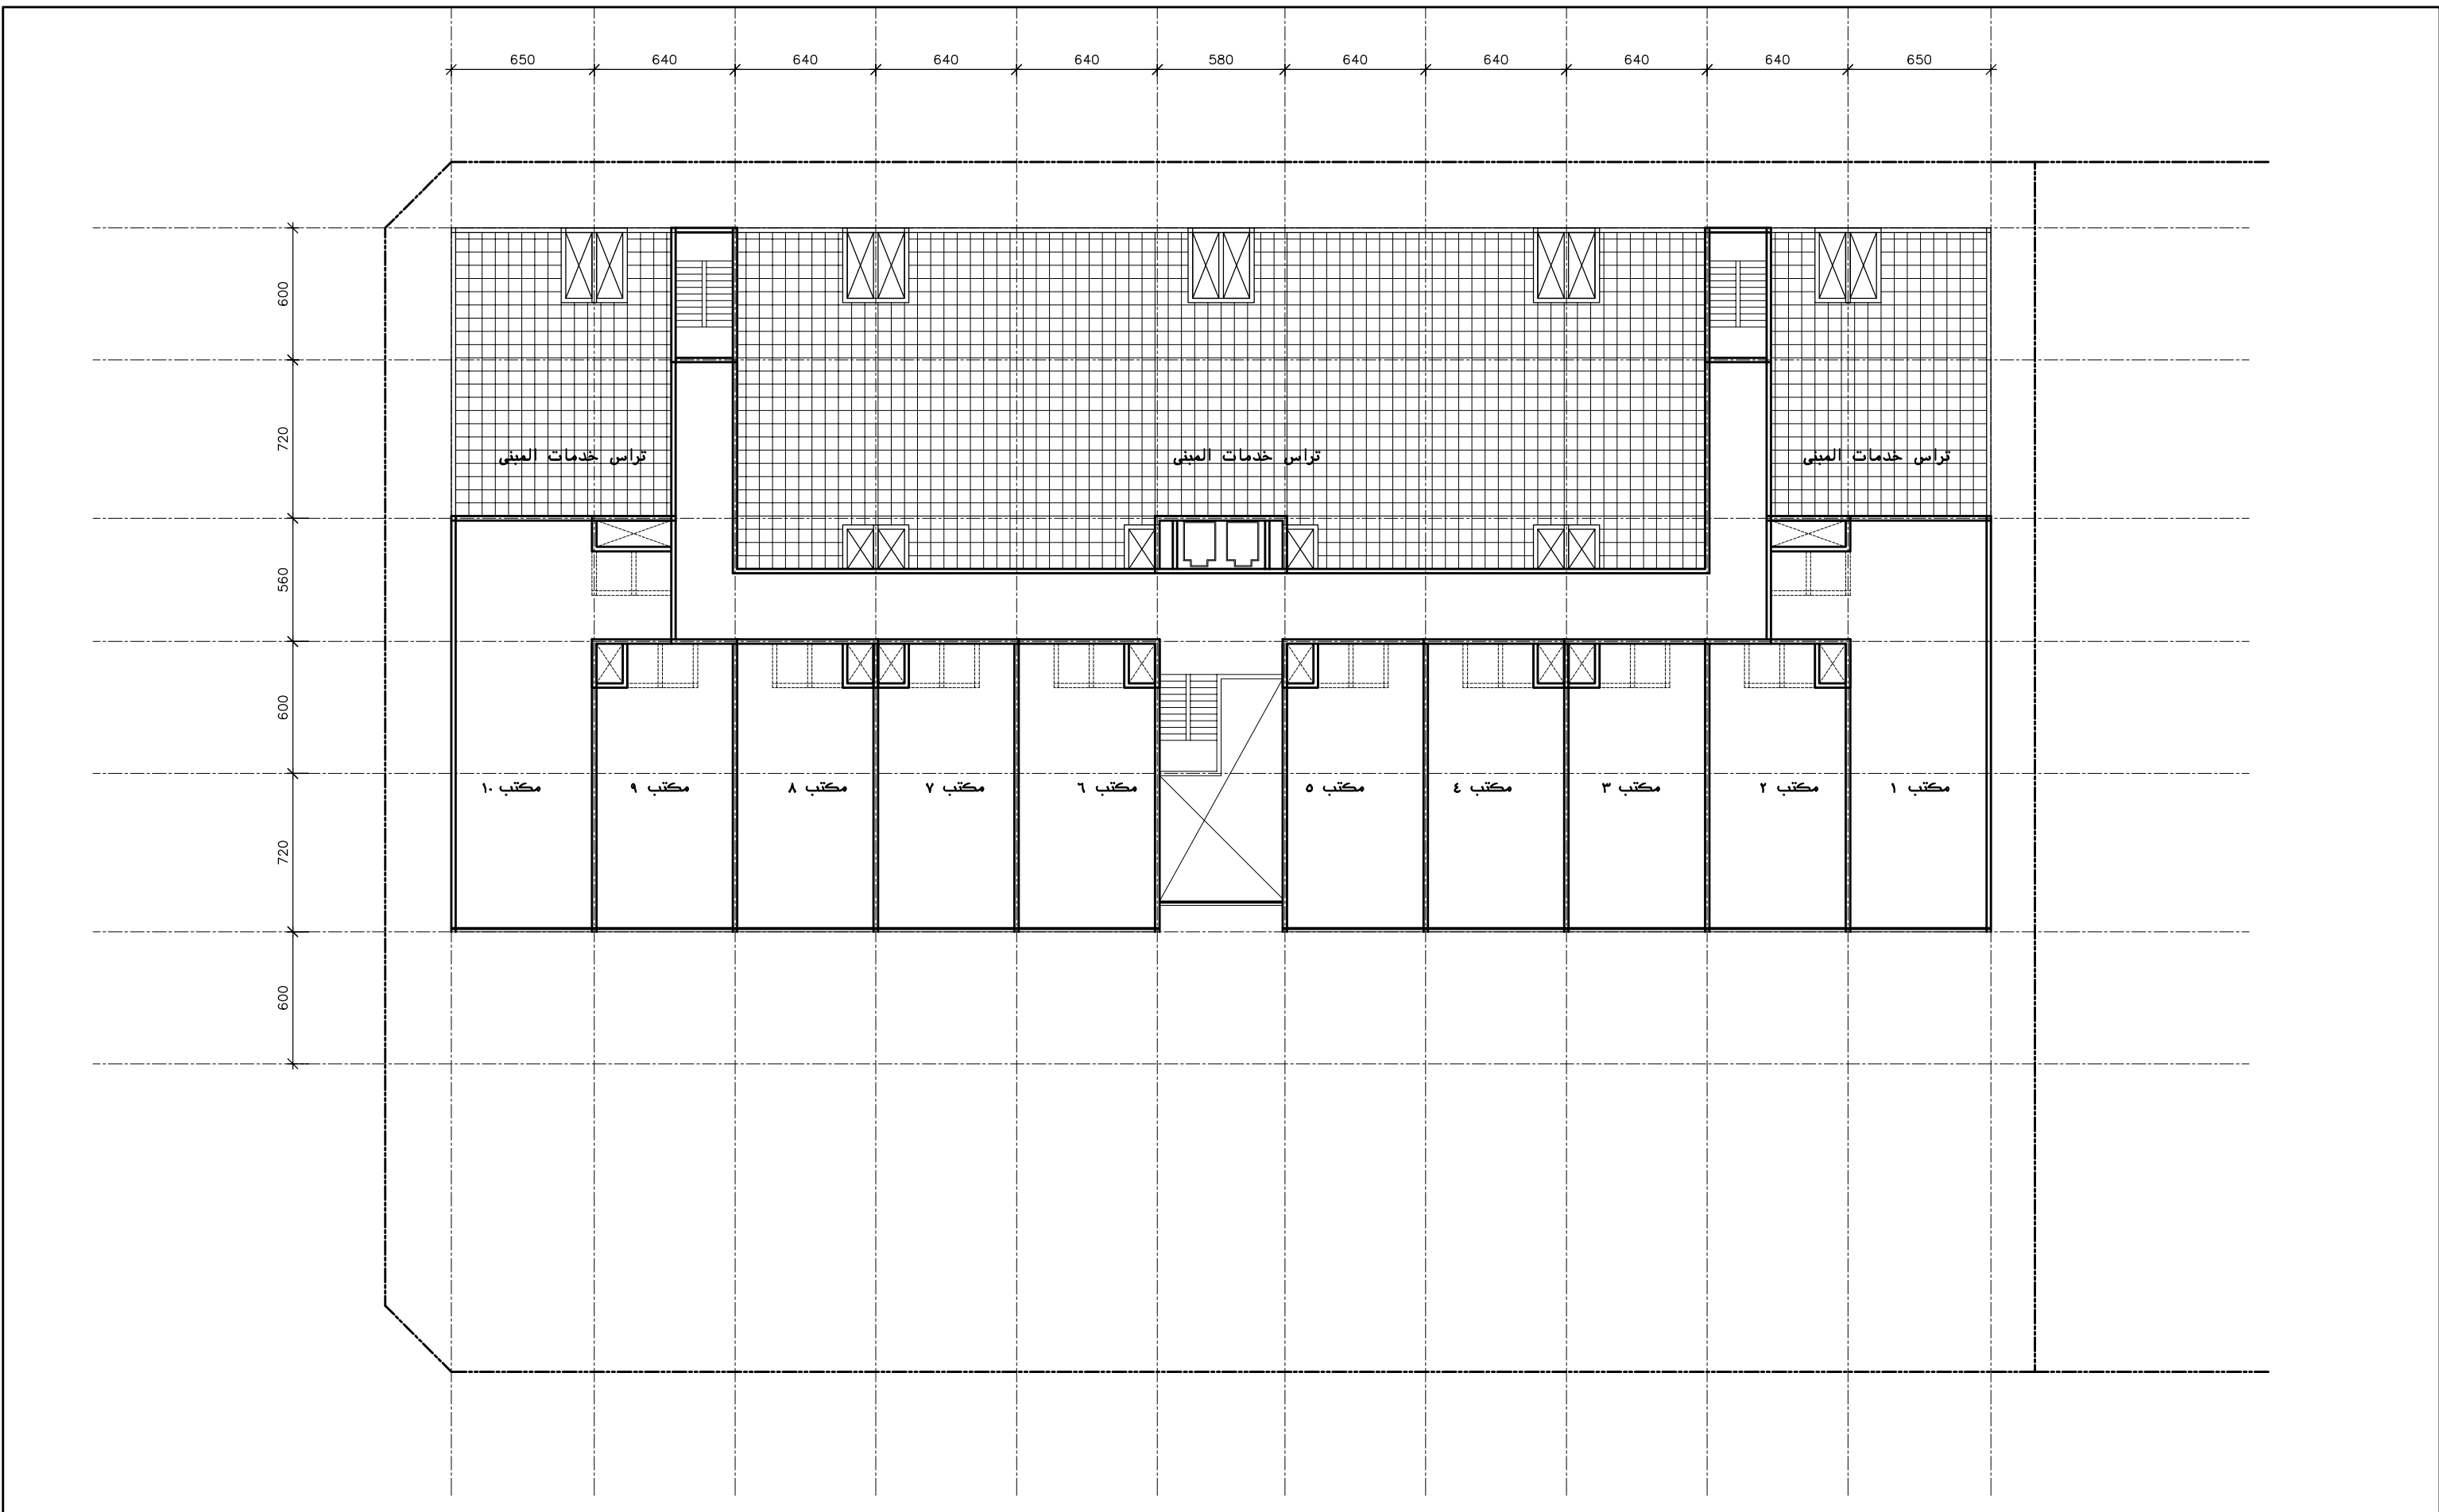

PROJECT:
Taawon Shops

DRAWING TITLE:
ROOF FLOOR

Project Ref. -----	Drawn H.F	Checked Z.S	Drawing No. A-xx
Status -----	Date April, 2015	Scale 1 / 250	Revision 0

